



# TUC & RMI PARTNERSHIP MONARCH PARK STADIUM JULY 24, 2012




TORONTO ULTIMATE CLUB



TORONTO ULTIMATE CLUB


# TUC/RMI Agreements

## Exchange of Value

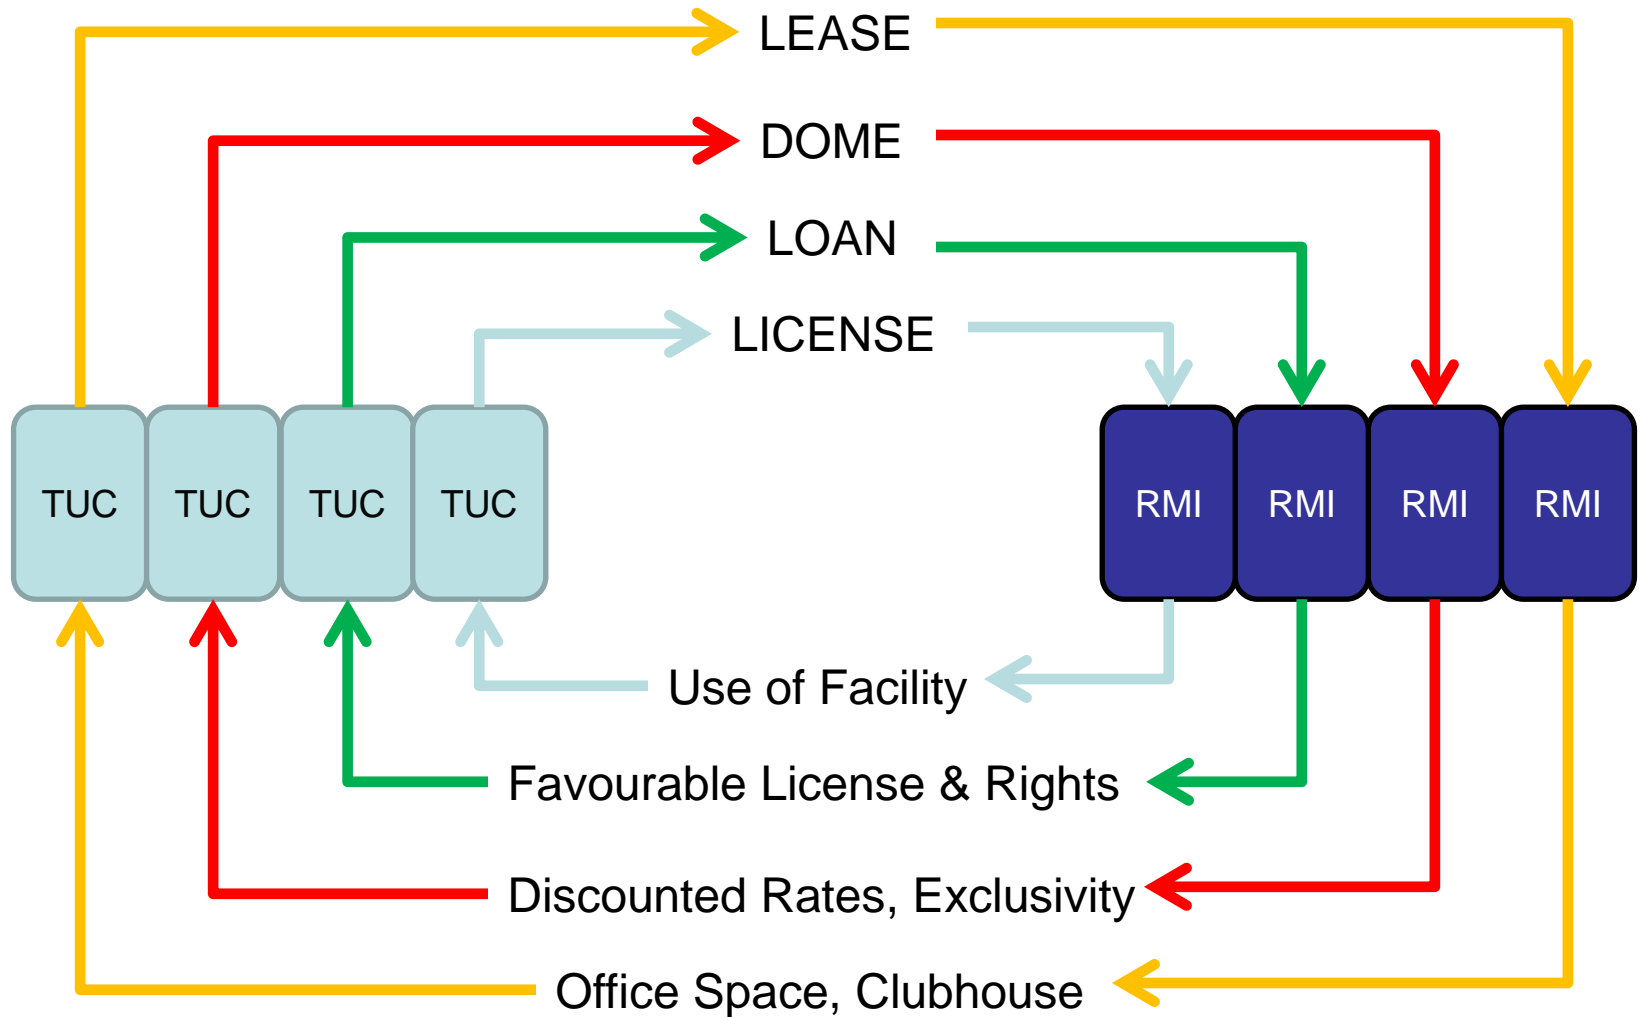




# MPS Field Layout

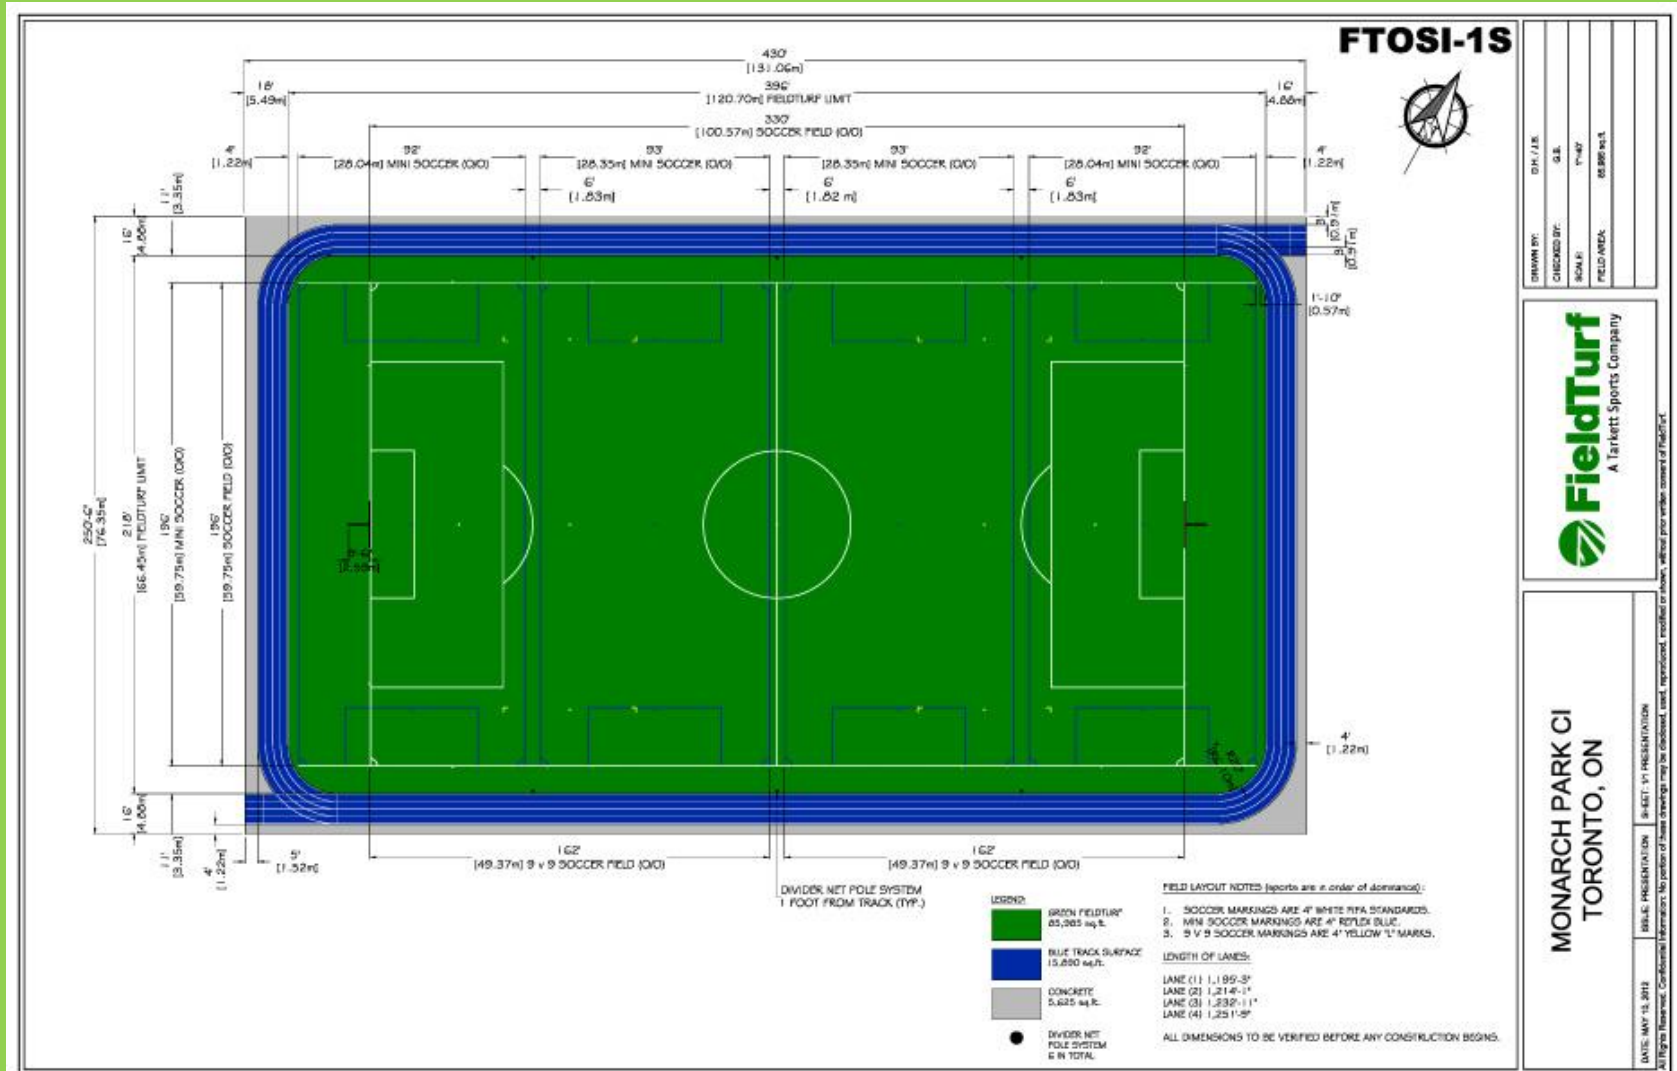

# MPS Clubhouse Layout

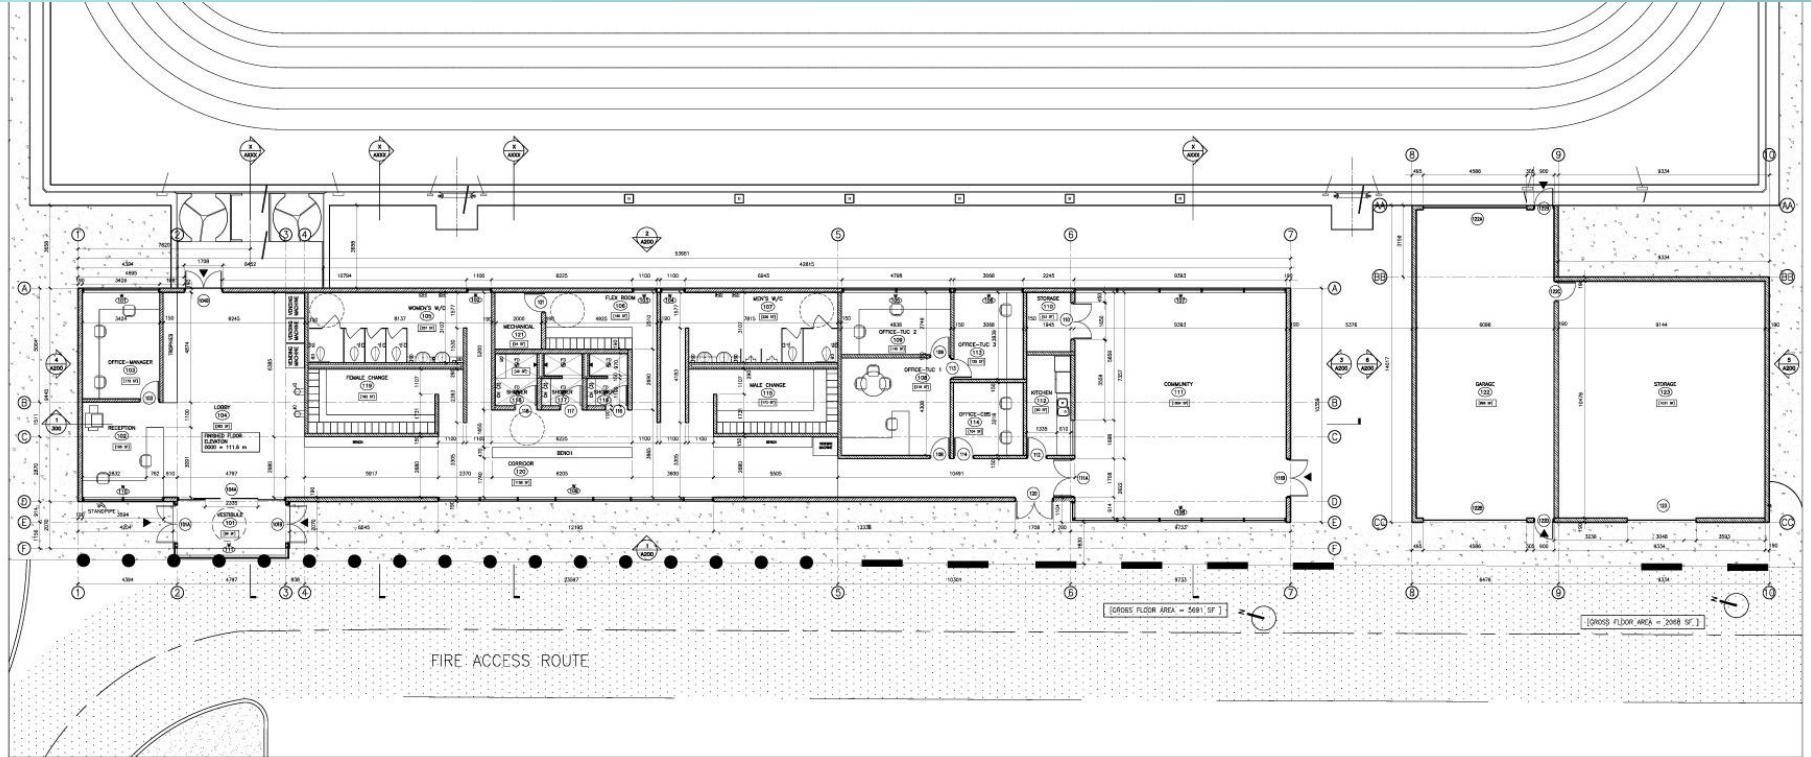

1 PLAN  
1:100

# MPS Pre-Construction



# MPS Construction June 2012



# MPS Construction July 2012







**WWW.MONARCHPARKSTADIUM.COM**  
**THE NEW HOME OF TUC ULTIMATE**

**OPENING OCTOBER 28, 2012**



TORONTO ULTIMATE CLUB



TORONTO ULTIMATE CLUB